
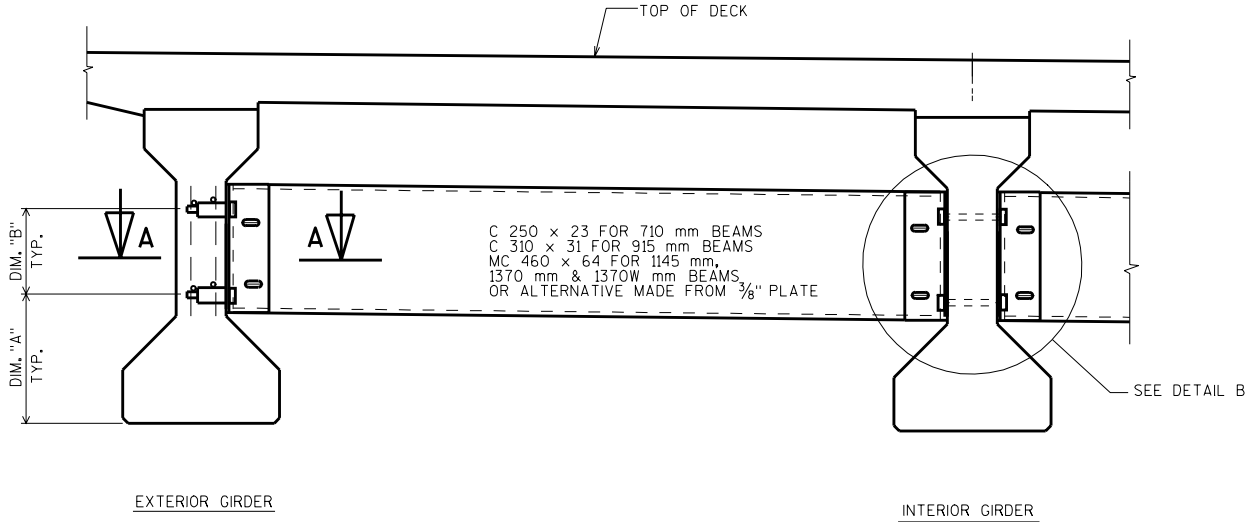


TABLE

GIRDER HEIGHT (mm)	DIM. "A" (mm)	DIM. "B" (mm)	DIM. "L" (mm)	* DIM. "X" (mm)
710	330	145	240	58
915	380	250	345	85
1145	445	350	445	59
1370	505	450	545	109
1370W	535	450	545	109

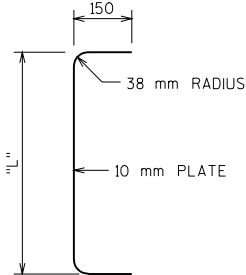

PART TRANSVERSE SECTION AT DIAPHRAGM

SECTION THRU ALTERNATE DIAPHRAGM

*DIM "X" = 65 mm FOR ALTERNATE PLATE DIAPHRAGM


NOTES

ALL DIAPHRAGM MATERIAL NOT EMBEDDED IN THE CONCRETE GIRDER SHALL BE PAID FOR AT THE UNIT PRICE BID FOR "STEEL DIAPHRAGM", STRUCTURE, EACH.



EACH DIAPHRAGM BETWEEN GIRDERS SHALL CONSTITUTE ONE UNIT.

ALL DIAPHRAGM STRUCTURAL STEEL SHALL BE ASTM A709M GRADE 250. ALL BOLTS, NUTS AND WASHERS SHALL BE ASTM A325M TYPE 1.

ALL DIAPHRAGM STRUCTURAL STEEL SHOWN SHALL BE HOT-DIPPED GALVANIZED. ALL BOLTS, NUTS AND WASHERS SHALL BE HOT-DIPPED GALVANIZED IN ACCORDANCE WITH ASTM A153 CLASS C. GALVANIZED NUTS SHALL BE TAPPED OVERSIZE IN ACCORDANCE WITH THE REQUIREMENTS OF ASTM A563M AND SHALL MEET THE REQUIREMENTS OF SUPPLEMENTARY REQUIREMENT S1 OF ASTM A563, LUBRICANT AND TEST FOR COATED NUTS.

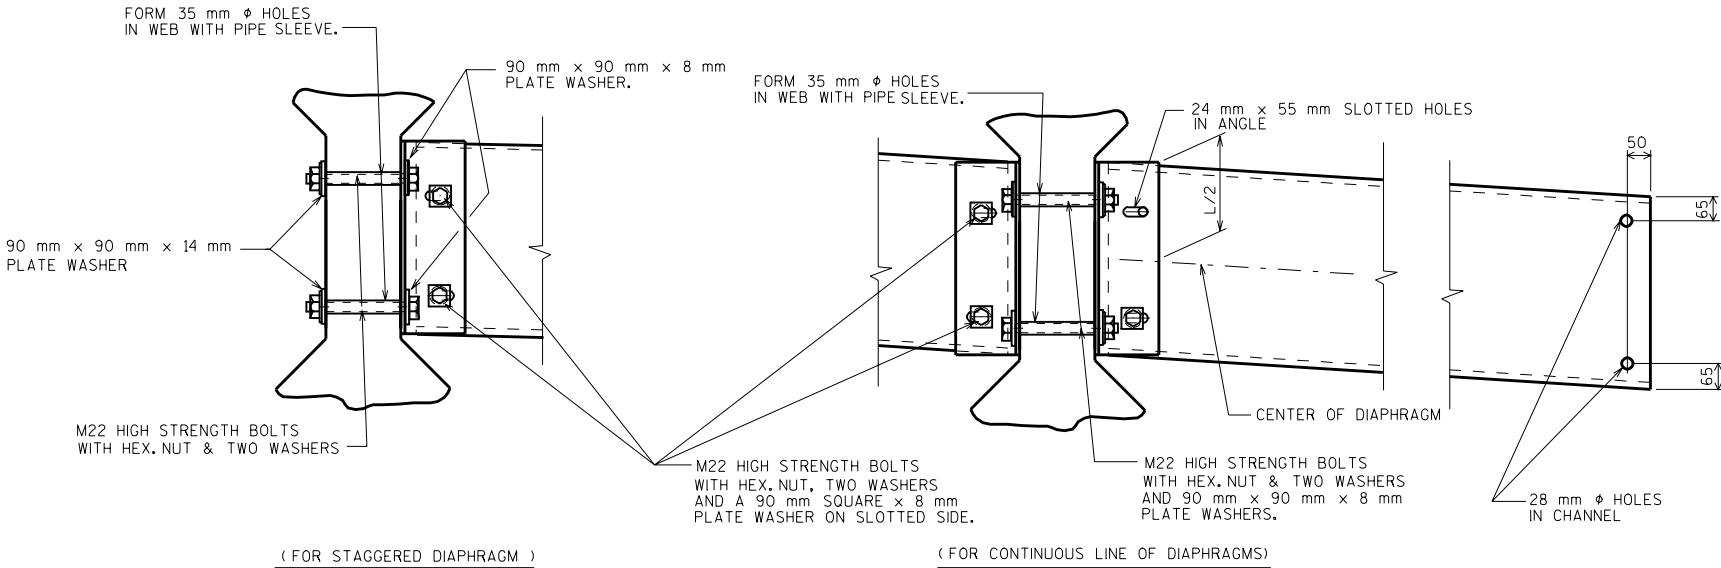

DETAIL B

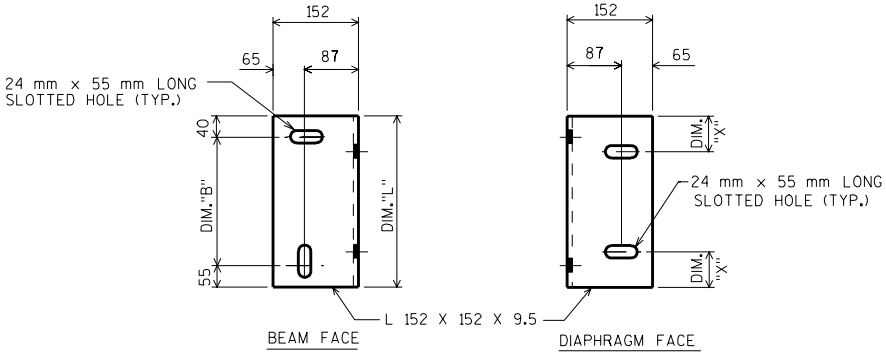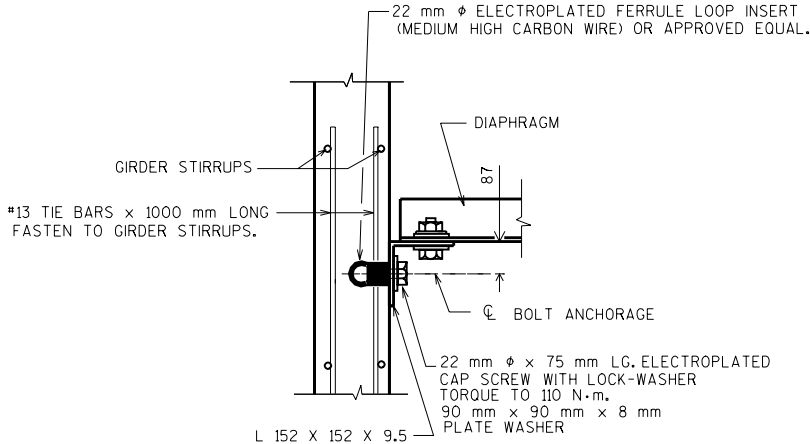

DIAPHRAGM SUPPORT

NO.	DATE	REVISION	BY
STATE OF WISCONSIN DEPARTMENT OF TRANSPORTATION STRUCTURES DESIGN SECTION			
STRUCTURE			
CONST. SPEC.	1996	DRAWN BY	PLANS CKD.
STEEL DIAPHRAGM		SHEET	